


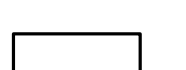



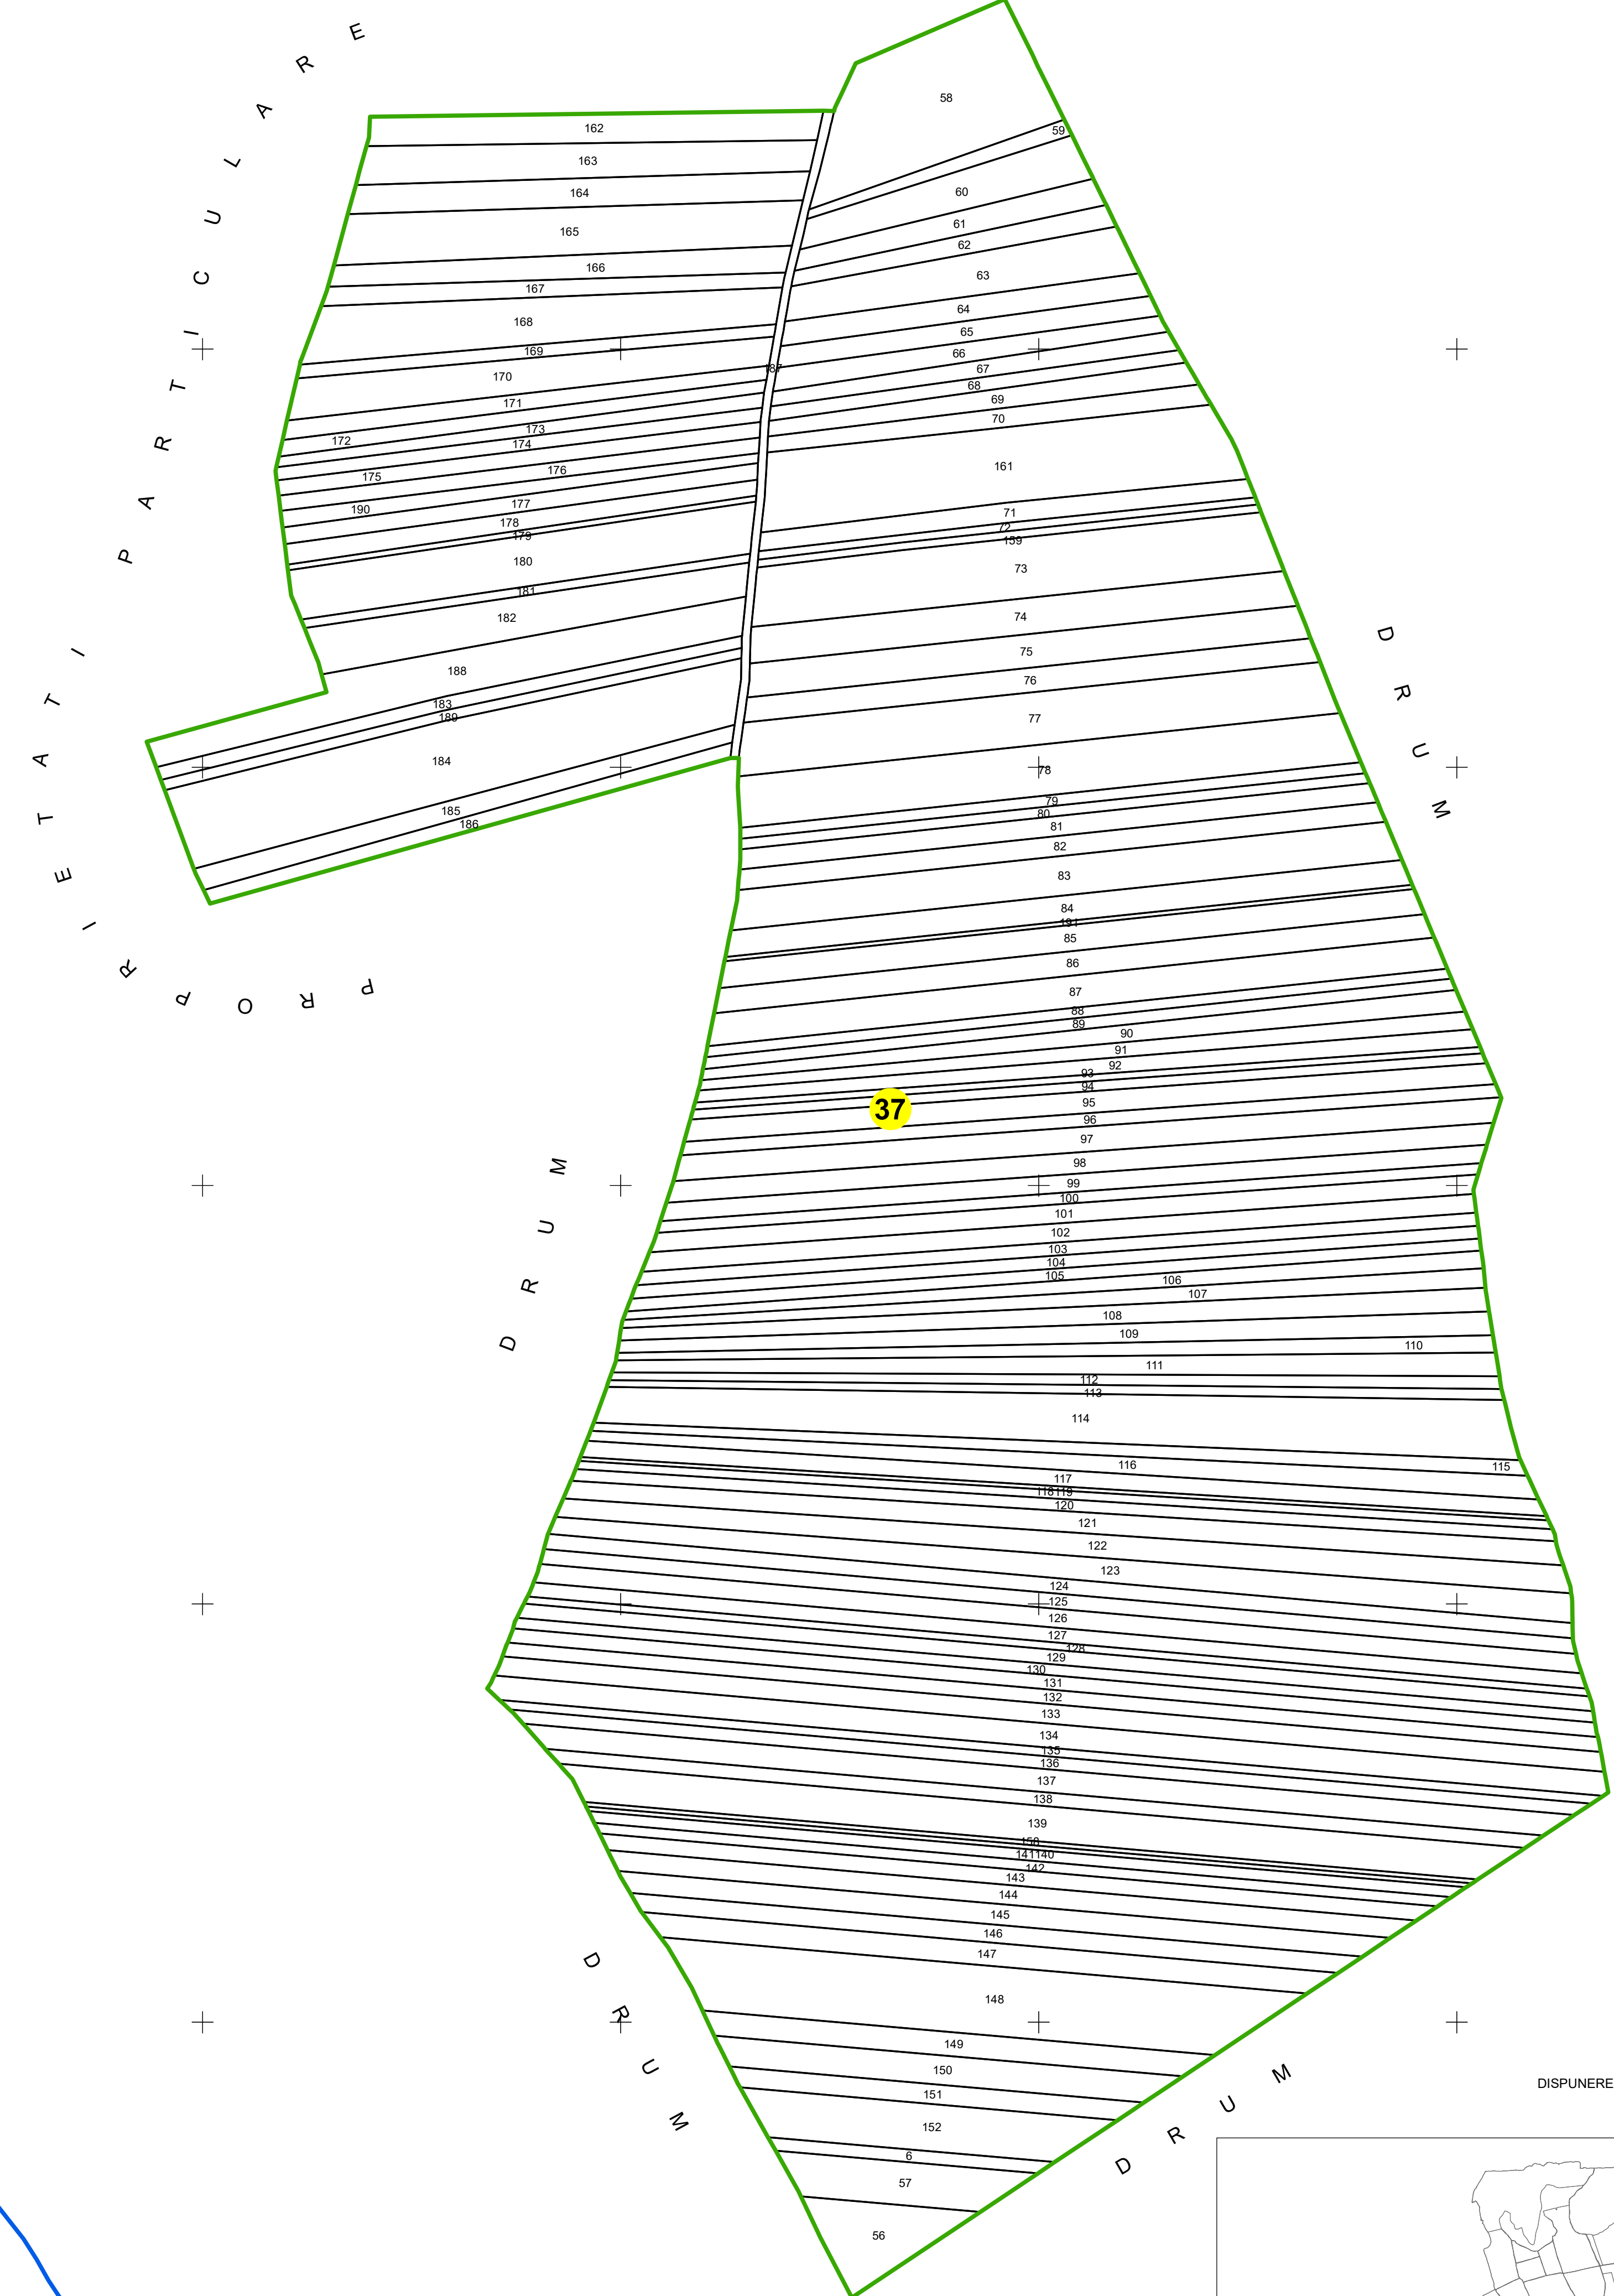
Scara : 1:2,000

PLAN CADASTRAL

UAT Ruginoasa
judetul Neamț
Sectorul 37
Sistem de proiectie STEREO70

Legenda

-  Limita UAT
-  Limita intravilan
-  Limita sector cadastral
-  Limita imobil
-  Numar sector cadastral
- Dobrin* Toponimie



DISPUNEREA SECTOARELOR CADASTRALE



EXECUTANT
SC TOPOPREST SRL

DATA INTOCMIRII
APRILIE 2021

- SPRE PUBLICARE -

SC TOPOPREST SRL - document semnat electronic
SC TOPOPREST SRL - CERTIFICAT DE AUTORIZARE CLASA I SERIA RO-B-J-NR. 1804
MIRCEA AFRAȘINEI - CERTIFICAT DE AUTORIZARE CATEGORIA D SERIA RO-B-F-NR. 0976